
 


1 Conceptual Site Plan  
1" = 20'-0"

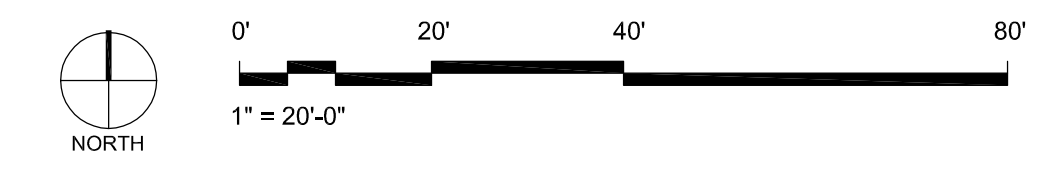

REVISION SCHEDULE

NO	DATE	REVISIONS

THE SEAL (S) AND SIGNATURE(S) APPLY ONLY TO THE DOCUMENT TO WHICH THEY ARE AFFIXED, AND WE EXPRESSLY DISCLAIM ANY RESPONSIBILITY FOR ALL OTHER PLANS, SPECIFICATIONS, ESTIMATES, REPORTS, OR OTHER DOCUMENTS OR INSTRUMENTS RELATING TO OR INTENDED TO BE USED FOR ANY PART OF PARTS OF THE PROJECT.  
© COPYRIGHT 2021 CHRISTNER ARCHITECTS

City of Ladue  
Rodes Park Master Plan

CONCEPTUAL SITE PLAN

REVISION DWG NO	SHEET NO
PROJECT NO 20046	L1
DATE 2/25/21	